


Notes

Do not scale from this drawing.
 Use figured dimensions only.
 All errors and omissions to be reported to the Architect.
 This drawing is to be read in conjunction with relevant consultant's drawings.
 All dimensions are in millimetres and all levels are in meters to match Datums unless otherwise noted.

This drawing is for planning purposes only and not for construction.
 This drawing or design may not be reproduced without permission.

Parking Schedule	
64	Basement Parking Spaces
21	Surface Parking Spaces
85	Parking Spaces Total



Bicycle Spaces Provided:	
96	Resident spaces in basement
10	Visitor spaces on surface
106	Total Bicycle Spaces Provided

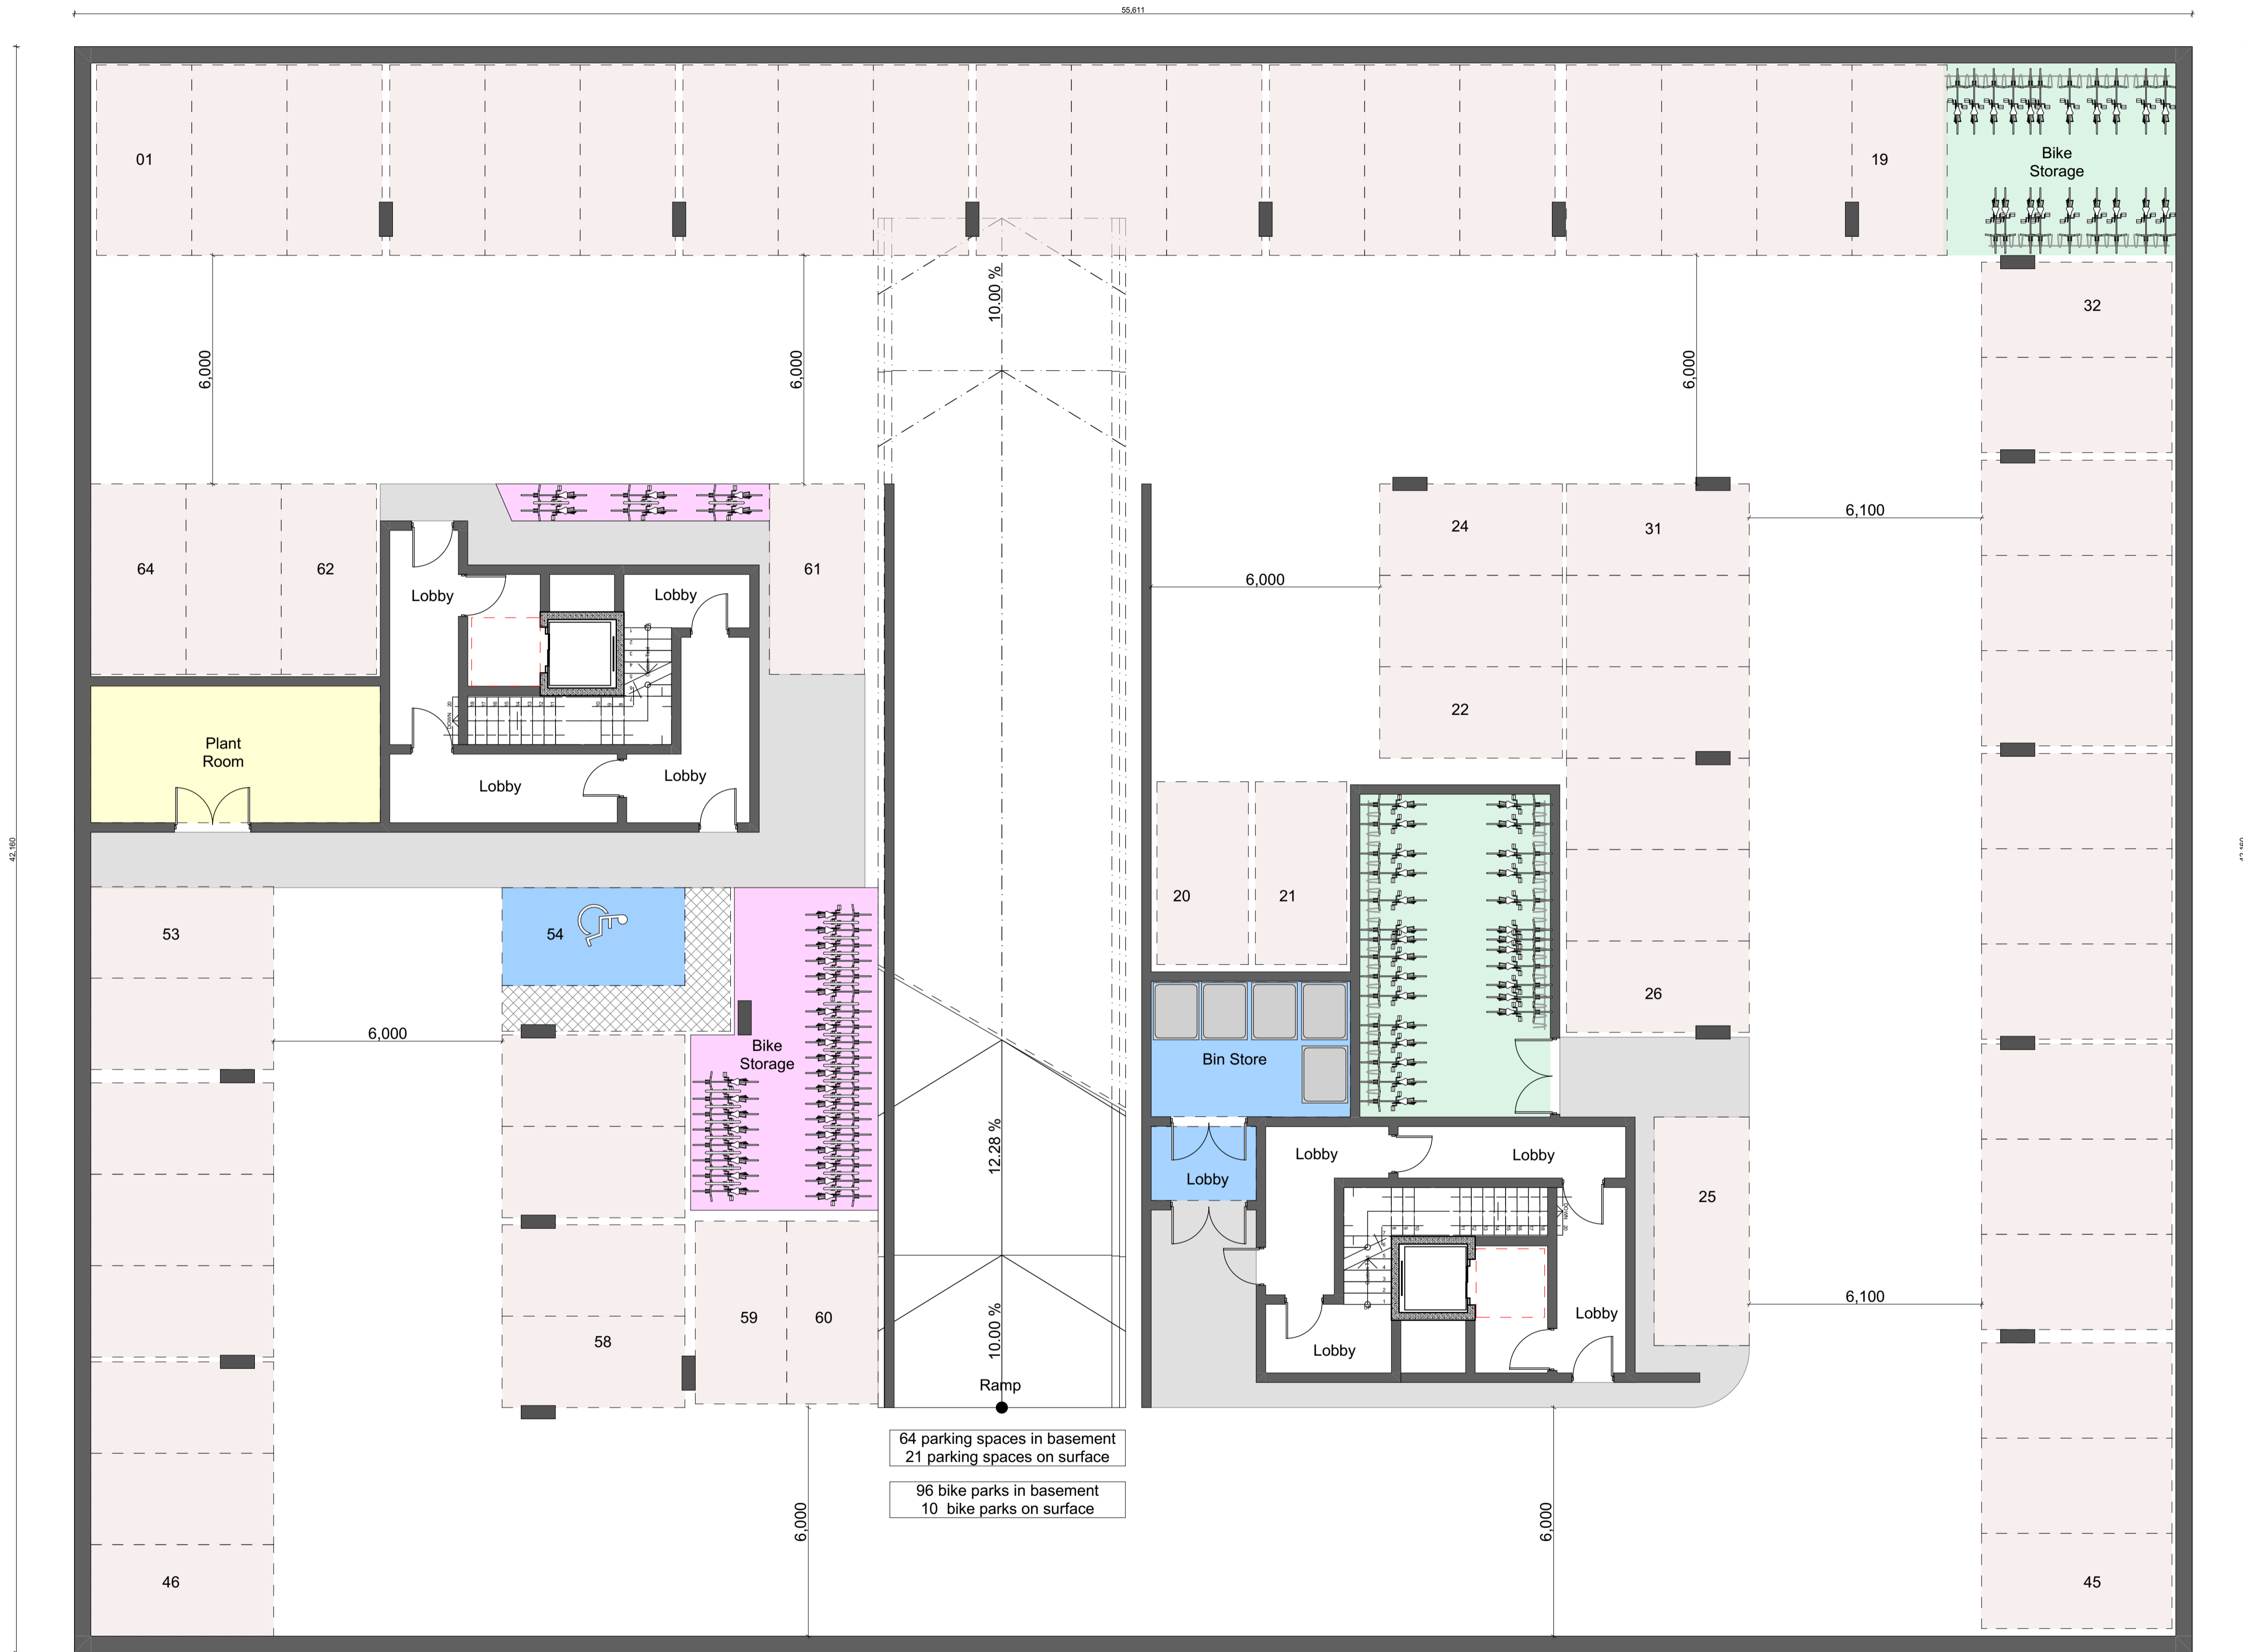

64 parking spaces in basement
 21 parking spaces on surface

96 bike parks in basement
 10 bike parks on surface

BASEMENT FLOOR PLAN
 Scale 1: 100

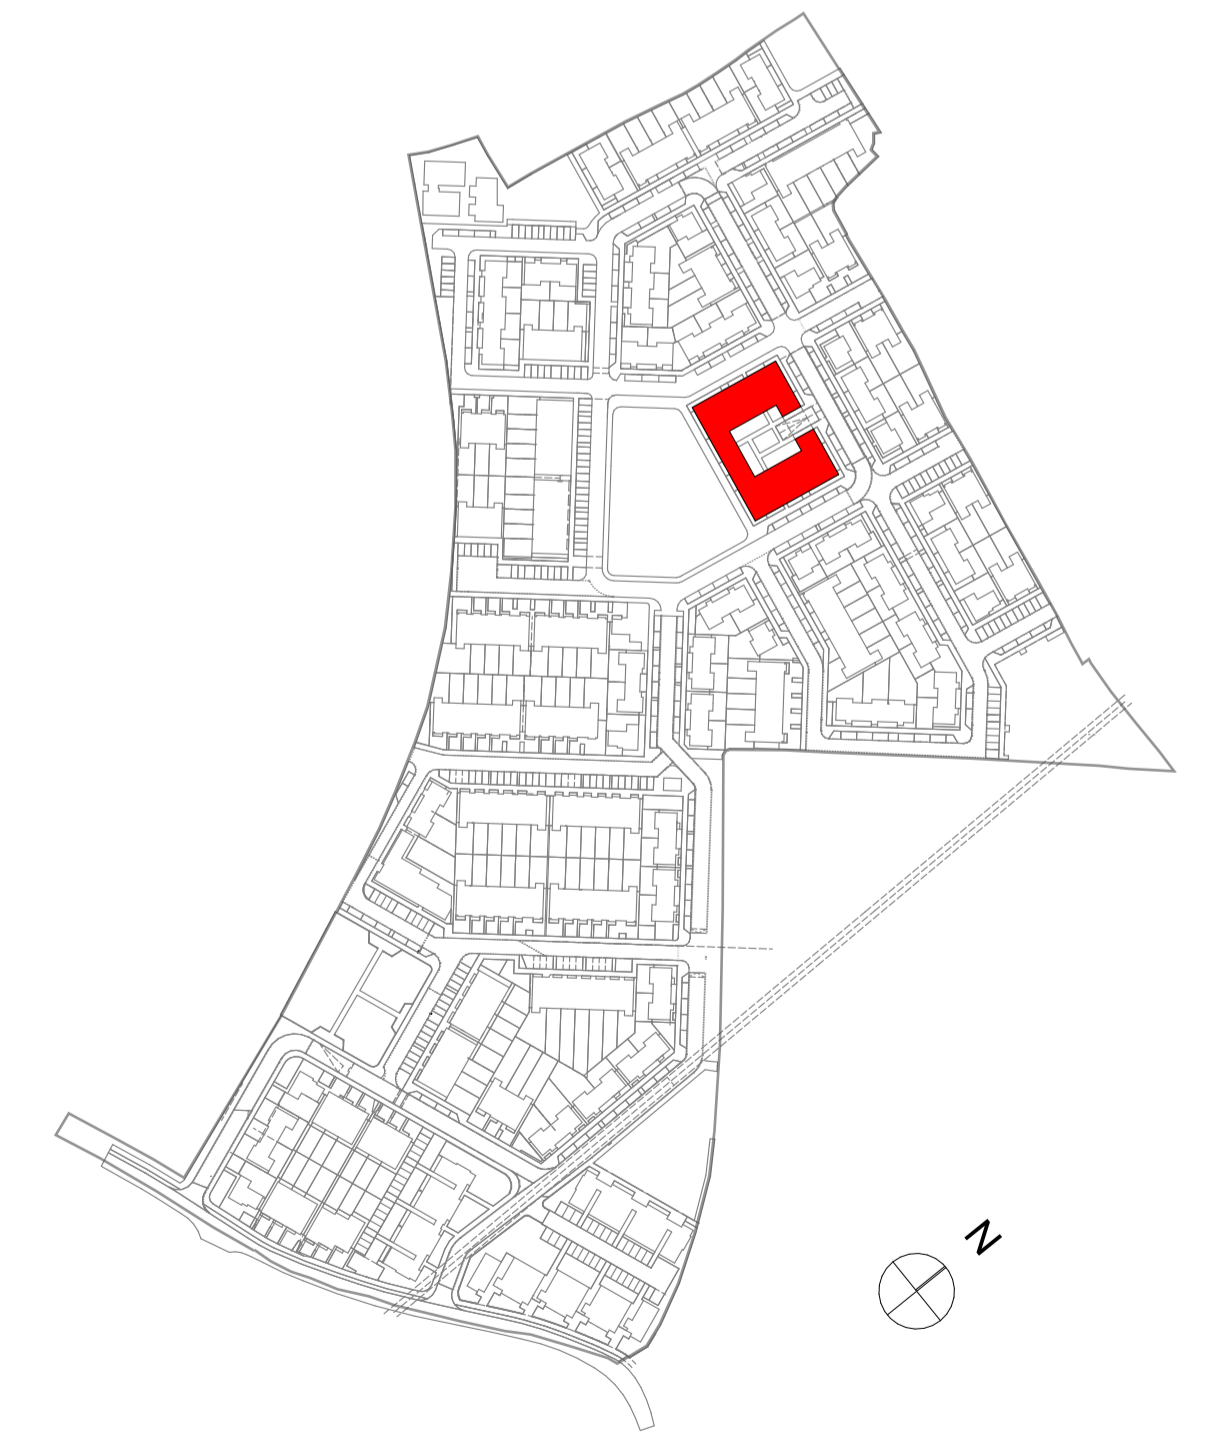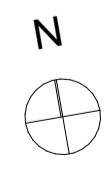

KEY PLAN
 N.T.S.

RIAI	Planning Application	DAVEY + SMITH ARCHITECTS
<small>DAVEY + SMITH ARCHITECTS 13 SEAPPOINT BUILDING, 4445 CLONTARF ROAD, CLONTARF, DUBLIN 3 PH: 01 2447638 EMAIL: info@dshpbuid.com WEB: www.dshpbuid.com</small>		
Layout ID:	Block E - PA-05	Scale: 1:100
Project:	PROPOSED DEVELOPMENT AT REGLES, LUSK	Job No: 2007
Drawing Name:	Proposed Basement Floor Plan	Series: na
		Date: 23/03/2022
		Status: Planning