



NOTES:

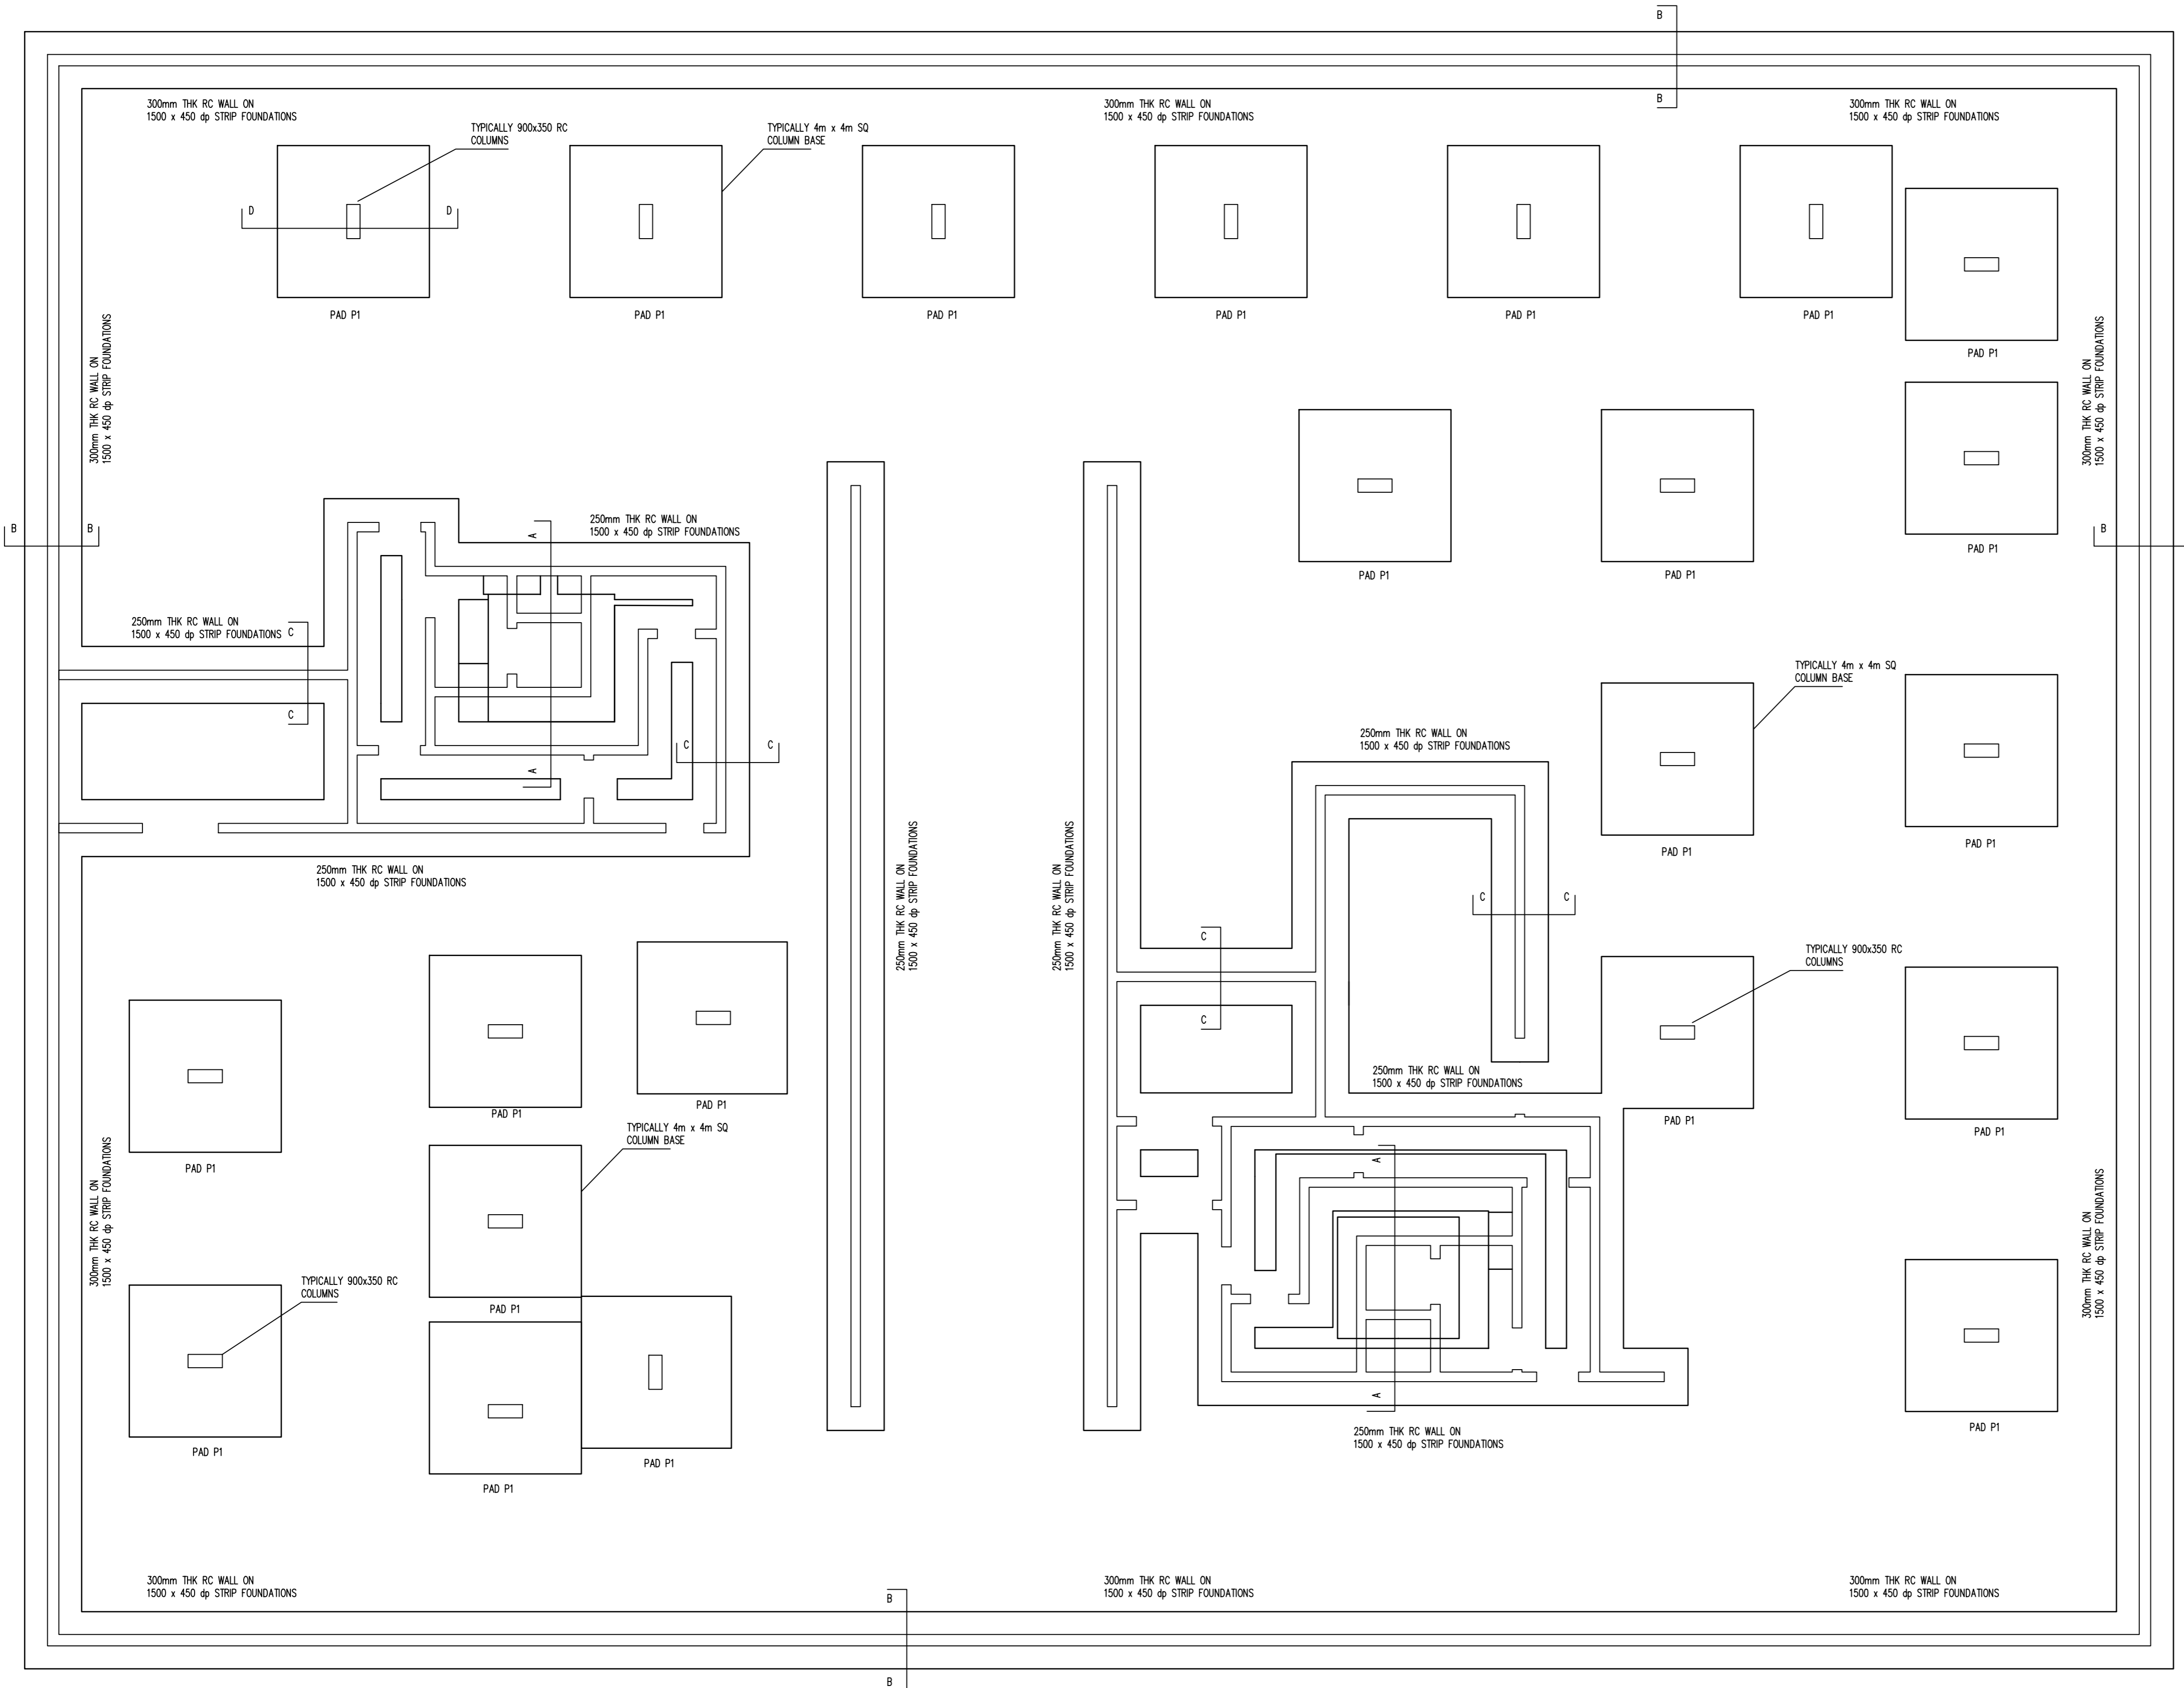

BASEMENT LEVEL FOUNDATION PLAN
SCALE 1:200

SEE DRAWING 170006-DBFL-Z0-00-DR-S-3000 FOR SECTIONS AND DETAILS

P01	25/02/22	ISSUED FOR PLANNING	BEF	BEF
rev	date	description	by	chkd.
		A - Approved		
client approval		B - Approved with comments		
suitability		C - Do not use		
S2 - INFORMATION		PLANNING		

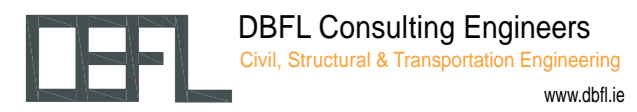

DUBLIN OFFICE Ormsod House, Upper Ormsod Quay, Dublin 7, Ireland.
PHONE: +353 1 401 4000
CORKE OFFICE: Phelan House, Monahan Road, Cork.
PHONE: +353 (0) 21 2024538
WATERFORD OFFICE Unit 2, The Quay, 1-2 O'Connell Street, Waterford, Ireland.
PHONE: +353 (0) 51 300 500

project ref.
Proposed Residential Development
Lusk, Co.Dublin

drawing title
Block E
Basement Layout

client
Dwyer Nolan Ltd

designed by	author	scale	sheet size
CFD	BEF	As noted	A1
drawing no.		revision	
170006-DBFL-Z0-00-DR-S-1000		P01	