


Legend

- Lands in the ownership of the applicant —
- Application boundary —
- Wayleave —

Reproduced under Ordnance Survey Ireland Licence No: CYAL50255677
 © Ordnance Survey Ireland/Government of Ireland.
 OS Map Reference Nos: 2790-A, 2790-C

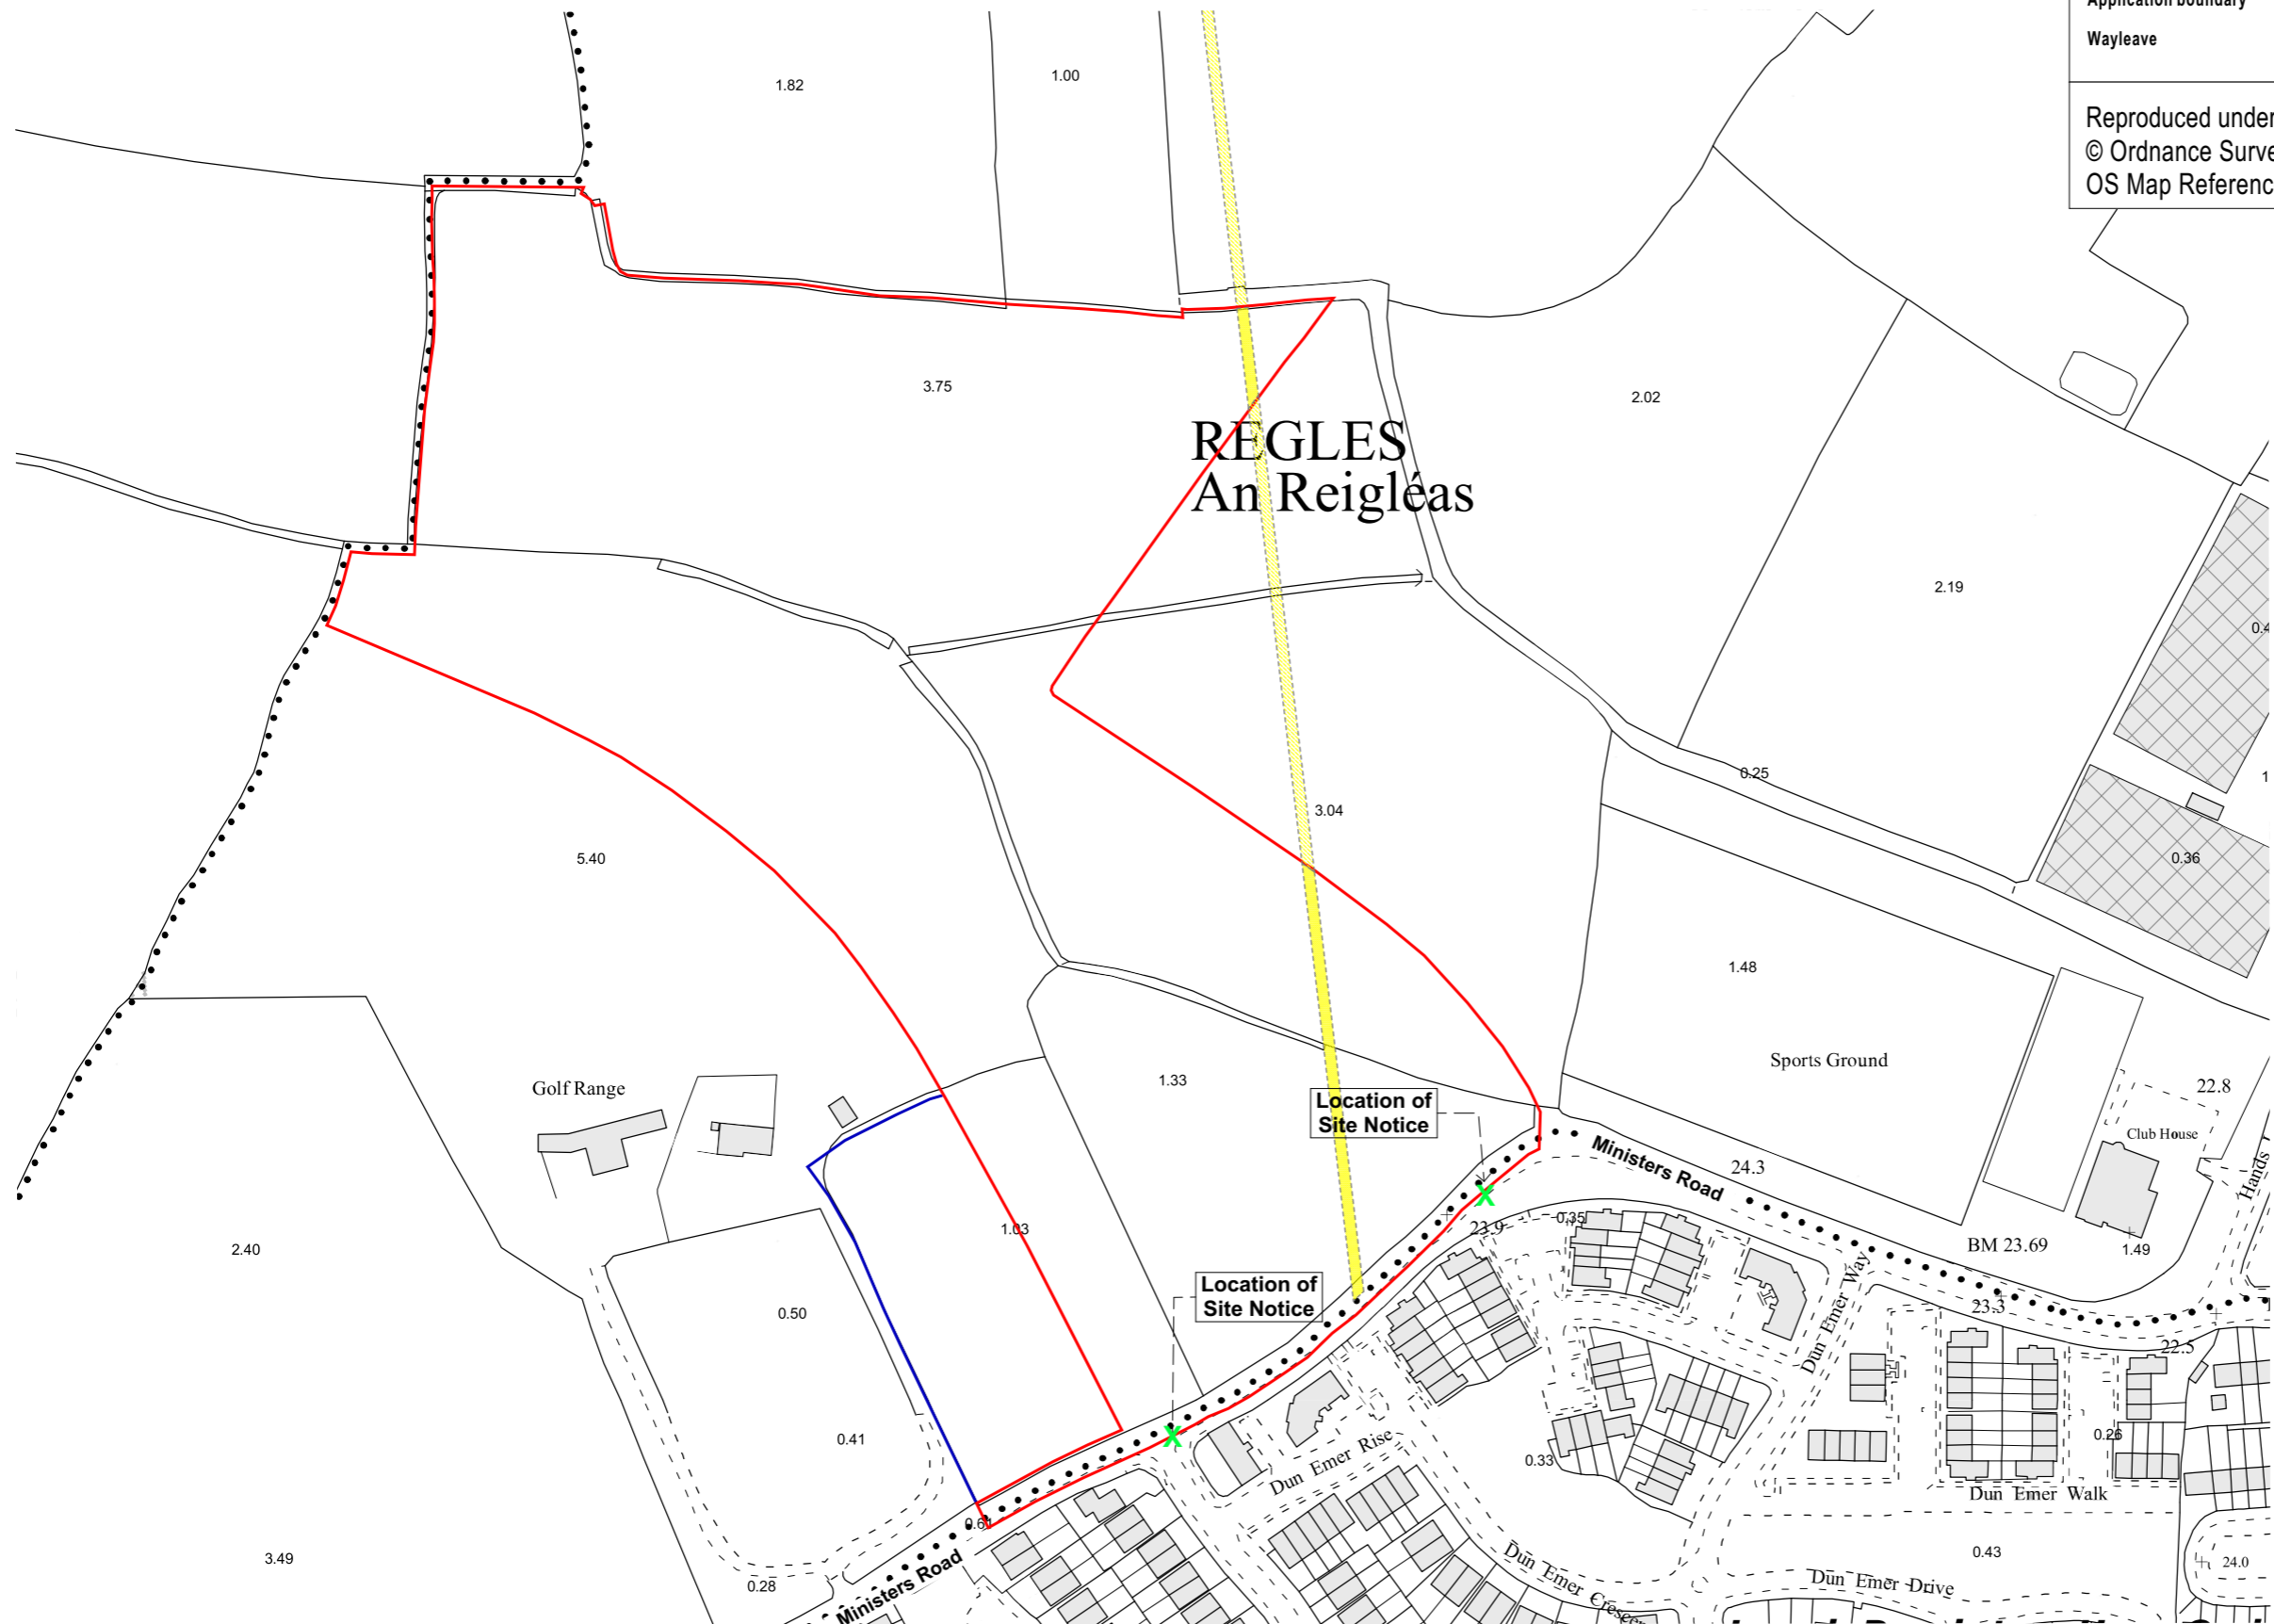

Site Location Map SCALE: 1:2500 (@ A3)



16/03/2022

DAVEY + SMITH ARCHITECTS

DAVEY + SMITH ARCHITECTS Unit 13, THE SEAPOINT BUILDING, 44-45 CLONTARF ROAD, CLONTARF, DUBLIN 3 | PH: 01 2447638 | EMAIL: info@davey-smith.com | WEB: www.davey-smith.com

Layout ID: 2007-P-00-	Scale: as shown
Project: PROPOSED DEVELOPMENT AT REGLES, LUSK	Job No: 2007
Drawing Name: Site Location Map	Series: Site - Planning
	Date: 22/03/2022
	Status: Planning

THIS DRAWING TO BE READ IN CONJUNCTION WITH RELEVANT CONSULTANTS DRAWINGS - NOTIFY ARCHITECTS OF ANY DISCREPANCIES - CHECK DIMENSIONS ON-SITE - USE FIGURE DIMENSIONS ONLY - COPYRIGHT RESERVED FOR DAVEY & SMITH ARCHITECTS LTD.