

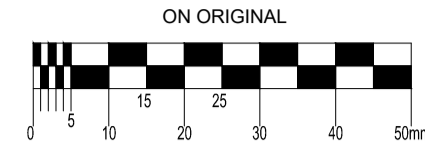
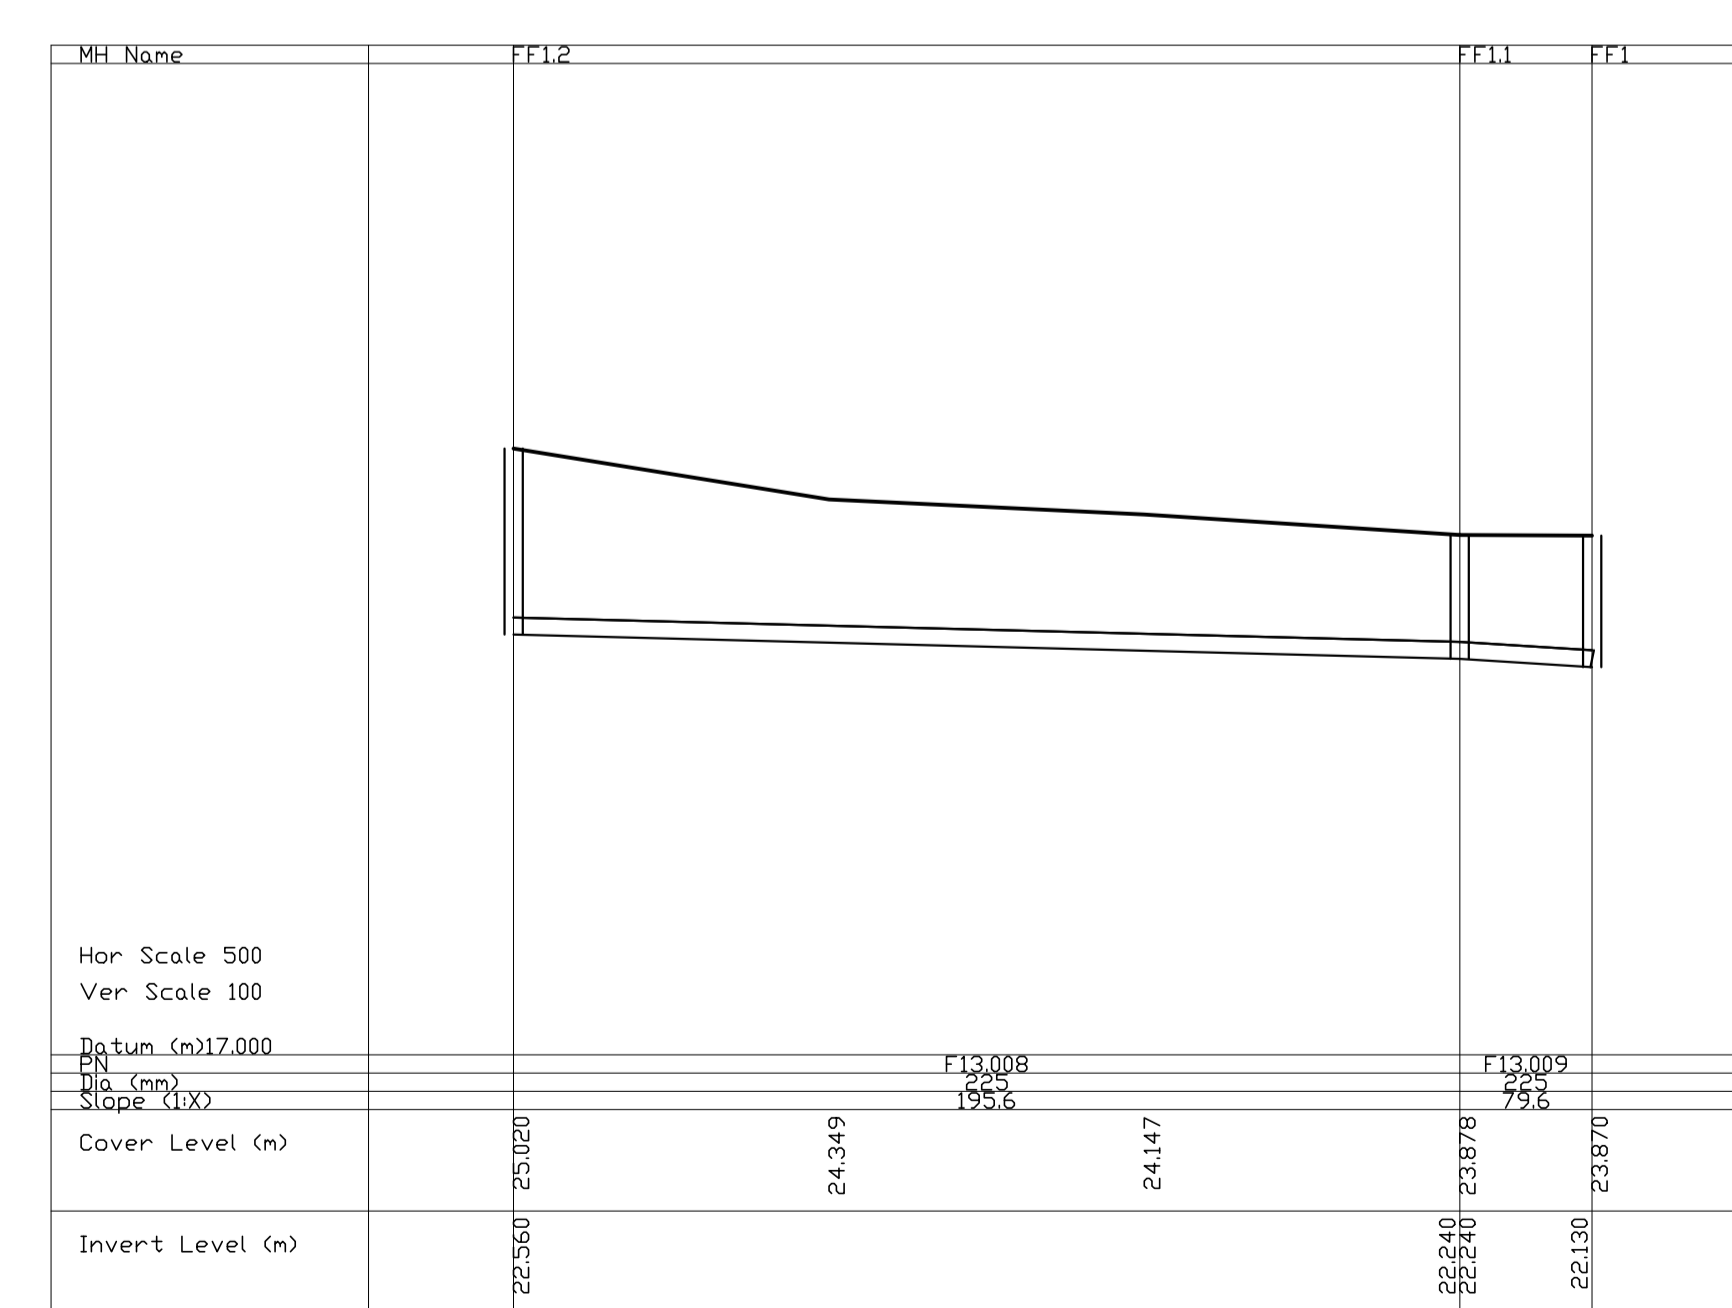
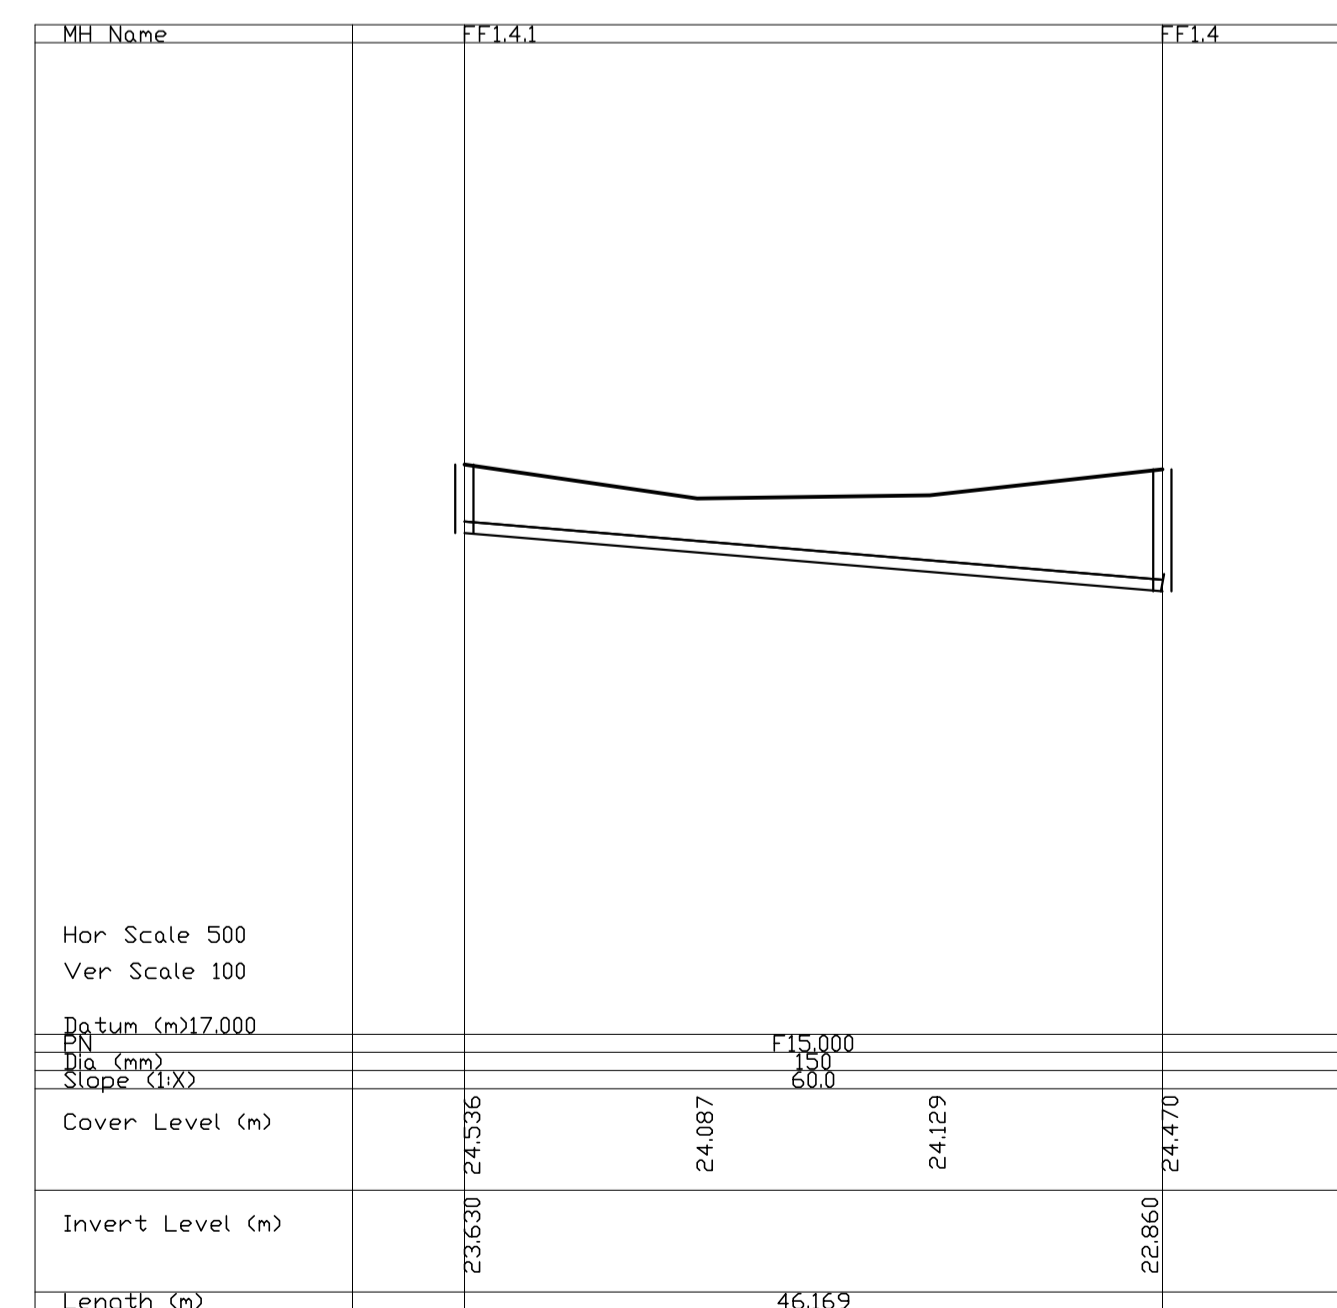


© COPYRIGHT OF THIS DRAWING IS RESERVED BY DBFL CONSULTING ENGINEERS. NO PART SHALL BE REPRODUCED OR TRANSMITTED WITHOUT THEIR WRITTEN PERMISSION.  
 NO CHANGES OF WHATSOEVER NATURE ARE TO BE MADE TO ANY DETAILS SET OUT OR CONTAINED IN ANY DBFL SPECIFICATIONS OR DRAWINGS UNLESS THE EXPRESS CONSENT HAS BEEN OBTAINED IN ADVANCE, IN WRITING, FROM DBFL.

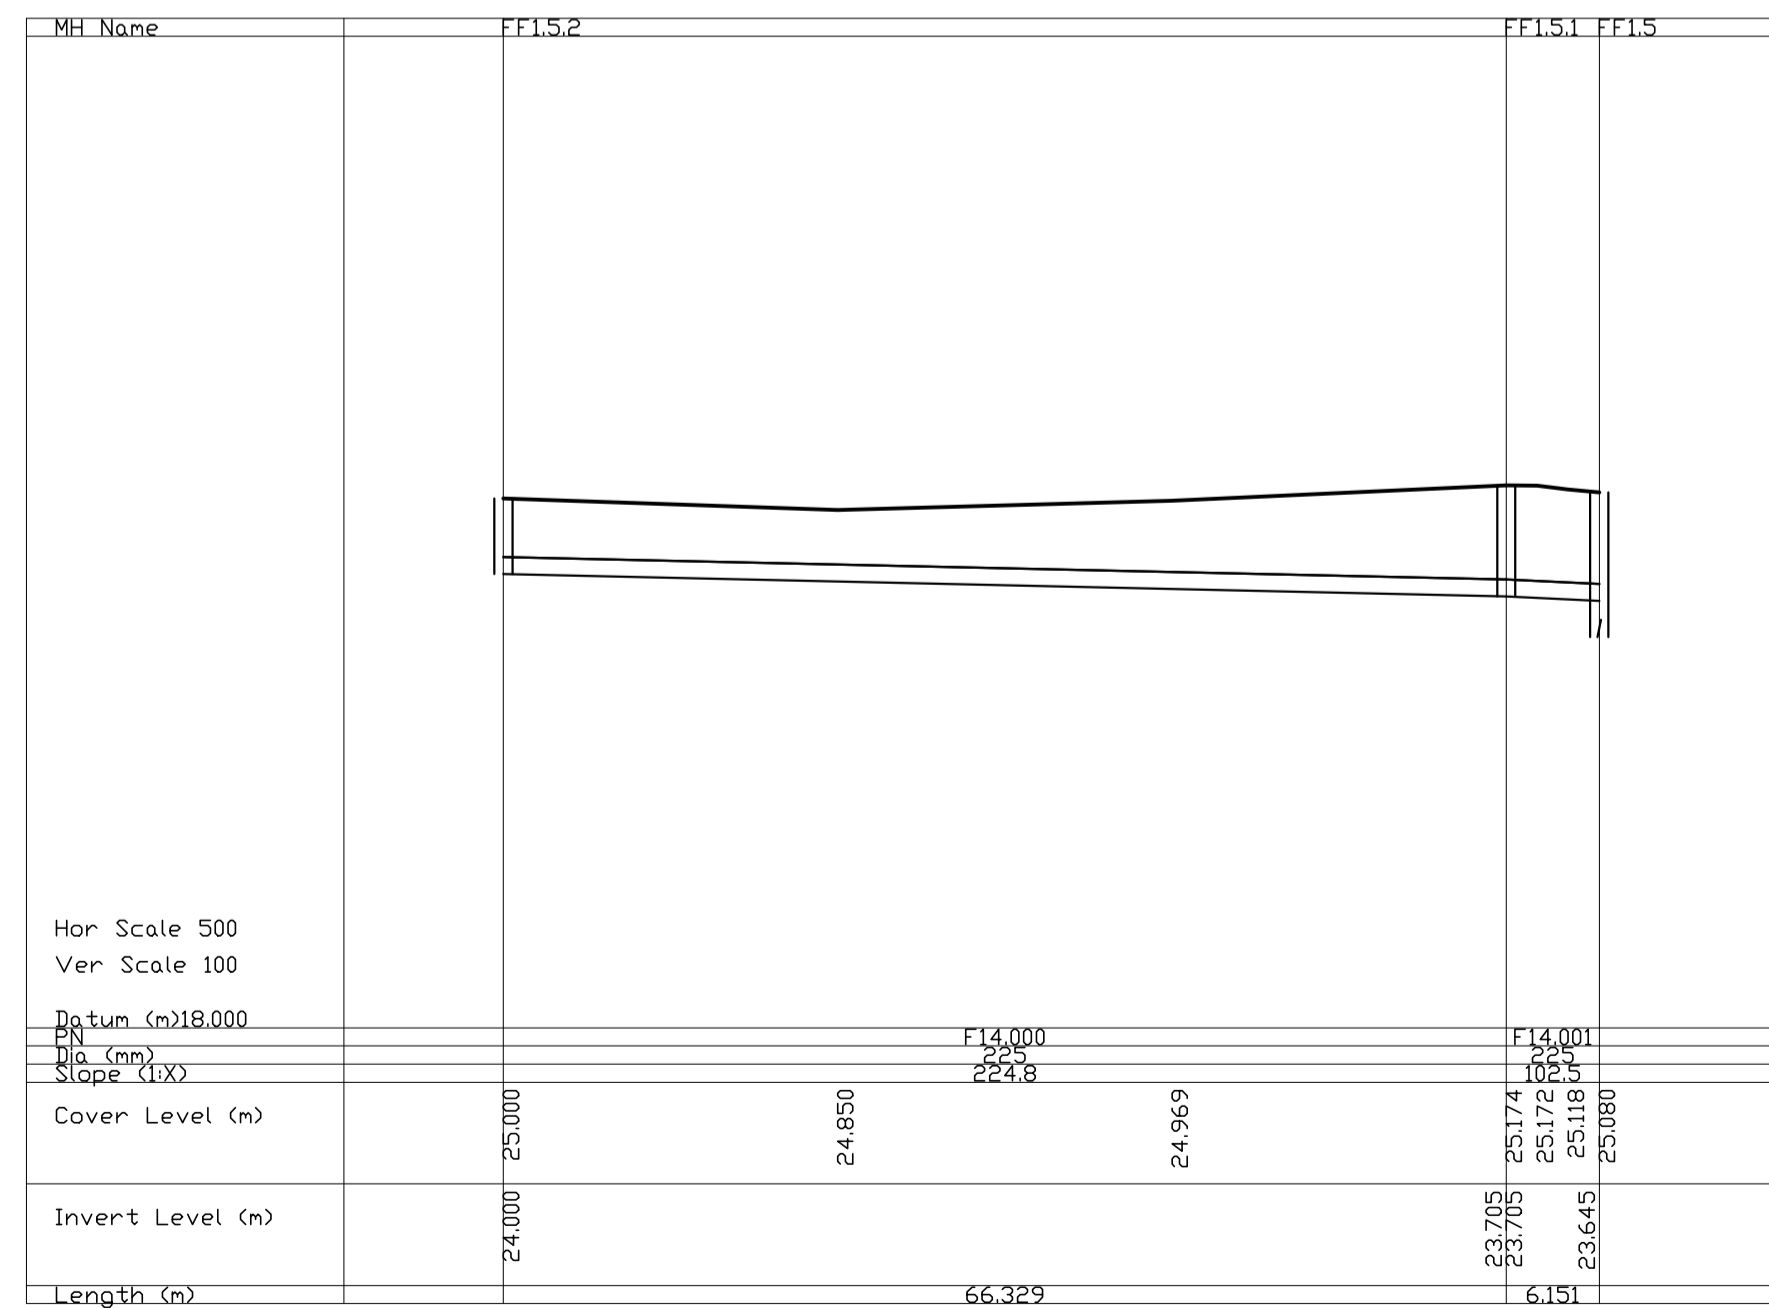

- NOTES:
- ALL DRAWINGS TO BE CHECKED BY CONTRACTOR ON SITE AND ENGINEER INFORMED OF DISCREPANCIES BEFORE WORK COMMENCES
  - ALL LEVELS ARE IN METRES AND ARE RELATED TO ORDNANCE DATUM
  - CONTRACTOR SHALL SATISFY HIMSELF AS TO THE ACCURACY OF PAVEMENT LEVELS ON SITE PRIOR TO COMMENCEMENT OF WORKS ON SITE
  - ALL WORKS TO BE CONSTRUCTED IN ACCORDANCE WITH THE TII SPECIFICATION FOR ROAD WORKS UNLESS NOTED OTHERWISE
  - THIS DRAWING IS FOR PLANNING PURPOSES ONLY
  - MANHOLE COVER LEVELS ARE TO CONFORM WITH FINISHED ROAD AND PATH LEVELS
  - WHERE COVER TO PIPE IS LESS THAN 1200mm (ROAD/PATH/VERGE) OR 900mm (OPEN SPACE) SURROUND PIPE IN MINIMUM 150mm CONCRETE

KEY  
 ——— PROPOSED GROUND PROFILE

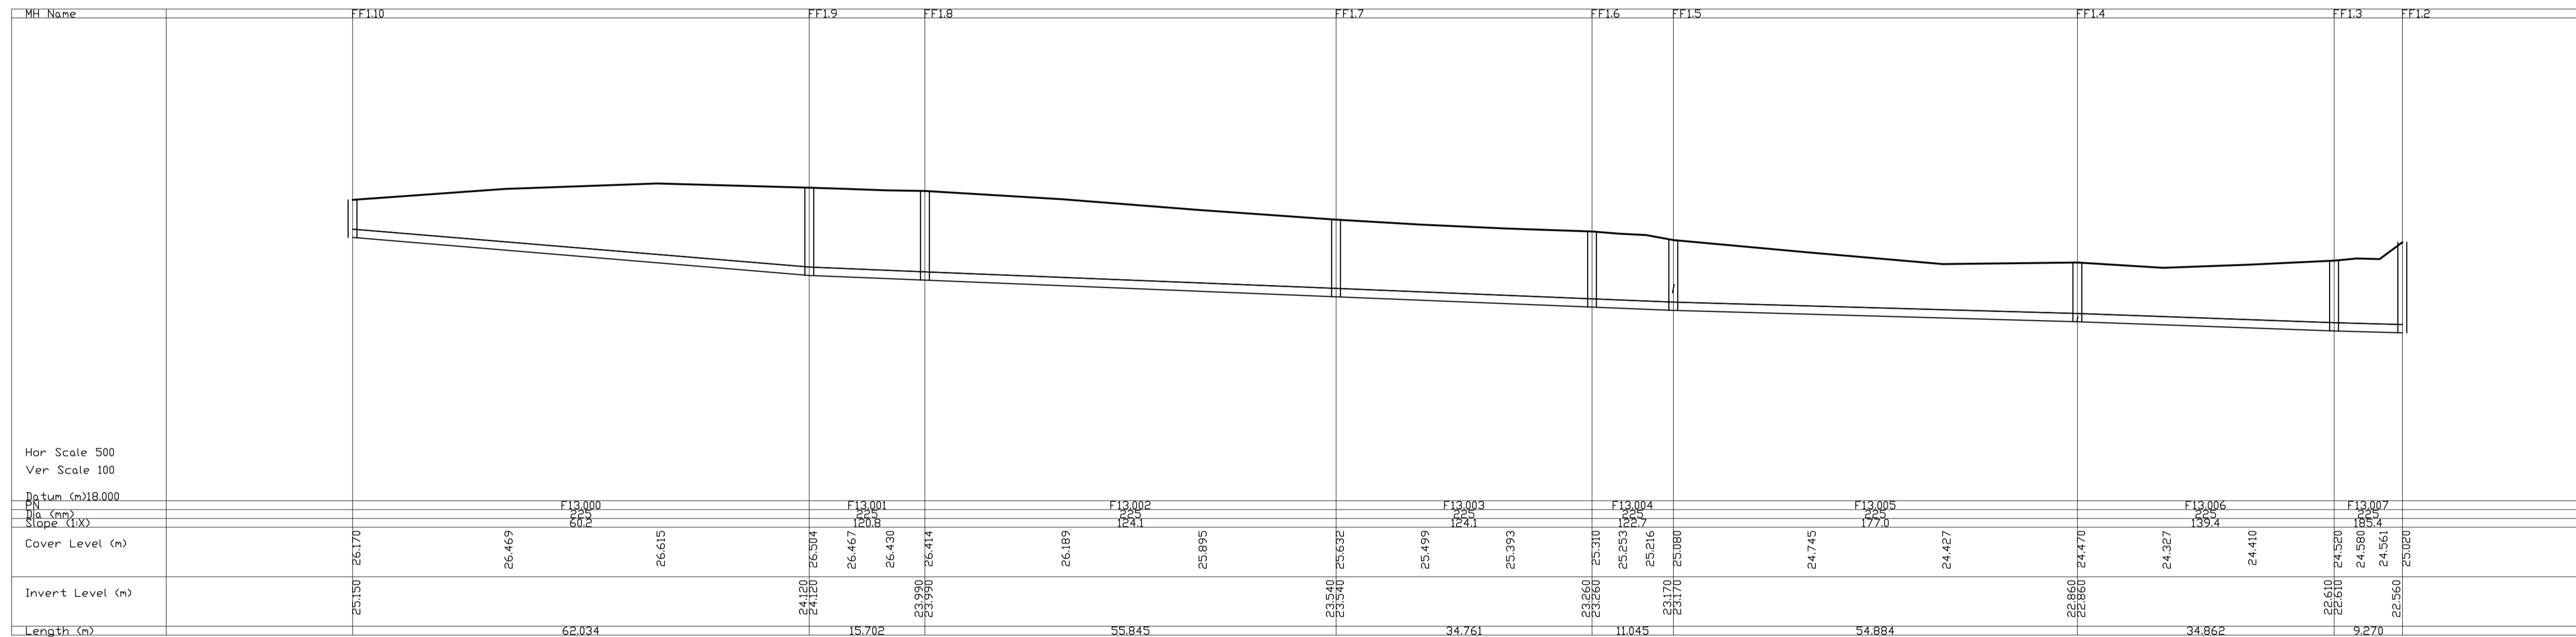

P03	11/02/22	ISSUED FOR PLANNING	RSP	LMCL
P02	09/12/21	SUBMITTED FOR IW DESIGN APPROVAL	RSP	LMCL
P01	15/06/21	ISSUED FOR PRE-PLANNING	KGO	LMCL
rev	date	description	by	chkd.
		A - Approved		
		B - Approved with comments		
		C - Do not use		

client approval  
 suitability  
 S2 - INFORMATION  
 issue purpose  
 PLANNING  
 DBFL Consulting Engineers  
 Civil, Structural & Transportation Engineering  
 www.dbfl.ie

DUBLIN OFFICE: Ormond House, Upper Ormond Quay, Dublin 7, D07 W704  
 PHONE: +353 (0) 1 454 4000  
 CORK OFFICE: 14 South Mall, Cork, T12 CT91  
 PHONE: +353 (0) 21 2254338  
 WATERFORD OFFICE: Suite 10 The Arkun, Marara Gate, Canasa Street, Waterford, X91 W028  
 PHONE: +353 (0) 51 909 500

project ref.  
**PROPOSED RESIDENTIAL DEVELOPMENT, LUSK, COUNTY DUBLIN**  
 drawing title  
**FOUL WATER LONGSECTIONS - SHEET 2 OF 2**  
 client

DESIGNED BY  
 LMCL  
 drawing no.  
 1700066-DBFL-FW-SP-DR-C-3022

AUTHOR  
 KGO

SCALE  
 AS SHOWN

SHEET SIZE  
 A1

REVISION  
 P03

client  
**DWYER NOLAN DEVELOPMENTS**